




地番 36-1, 36-2, 36-3  
36-8, 36-9

地積測量図

土地の所在 久居市緑が丘町二丁目

座標求積表

地番	NO	標識	X	Y	辺長	測線	
(404)	36	6962 ( )	-144995.890	37430.797			
	-1	6963 ( )	-145007.139	37435.712	12.276	6962- 6963	
		6964 ( )	-145007.894	37440.665	5.010	6963- 6964	
		6965 ( )	-144998.455	37448.827	12.479	6964- 6965	
		6987 ( )	-144989.730	37444.958	9.544	6965- 6987	
		6962 ( )	-144995.890	37430.797	15.443	6987- 6962	
	倍面積			390.513937			
面積			195.2569685 m <sup>2</sup>		地積 195.25 m <sup>2</sup>		
(405)	36	6959 ( )	-144983.500	37425.453			
	-2	6960 ( )	-144984.716	37425.935	1.308	6959- 6960	
		6961 ( )	-144986.964	37426.880	2.439	6960- 6961	
		6962 ( )	-144995.890	37430.797	9.748	6961- 6962	
		6987 ( )	-144989.730	37444.958	15.443	6962- 6987	
		6986 ( )	-144983.265	37442.155	7.046	6987- 6986	
		6985 ( )	-144977.906	37439.867	5.827	6986- 6985	
		6959 ( )	-144983.500	37425.453	15.461	6985- 6959	
倍面積			407.951333				
面積			203.9756665 m <sup>2</sup>		地積 203.97 m <sup>2</sup>		
(406)	36	6953 ( )	-144969.978	37421.207			
	-3	6954 ( )	-144971.995	37421.705	2.078	6953- 6954	
		6955 ( )	-144974.352	37422.348	2.443	6954- 6955	
		6956 ( )	-144976.681	37423.047	2.432	6955- 6956	
		6957 ( )	-144979.005	37423.805	2.444	6956- 6957	
		6958 ( )	-144981.294	37424.613	2.427	6957- 6958	
		6959 ( )	-144983.500	37425.453	2.361	6958- 6959	
		6985 ( )	-144977.906	37439.867	15.461	6959- 6985	
		6984 ( )	-144969.873	37437.176	8.472	6985- 6984	
		6983 ( )	-144966.422	37436.262	3.570	6984- 6983	
		6953 ( )	-144969.978	37421.207	15.469	6983- 6953	
	倍面積			407.091447			
	面積			203.5457235 m <sup>2</sup>		地積 203.54 m <sup>2</sup>	
(411)	36	6984 ( )	-144969.873	37437.176			
	-8	6985 ( )	-144977.906	37439.867	8.472	6984- 6985	
		6986 ( )	-144983.265	37442.155	5.827	6985- 6986	
		6968 ( )	-144977.445	37455.449	14.512	6986- 6968	
		6969 ( )	-144974.587	37454.198	3.120	6968- 6969	
		6970 ( )	-144972.316	37453.266	2.455	6969- 6970	
		6971 ( )	-144970.008	37452.426	2.456	6970- 6971	
		6972 ( )	-144967.677	37451.660	2.454	6971- 6972	
		6973 ( )	-144965.941	37451.144	1.811	6972- 6973	
		6984 ( )	-144969.873	37437.176	14.511	6973- 6984	
	倍面積			384.789939			
	面積			192.3949695 m <sup>2</sup>		地積 192.39 m <sup>2</sup>	

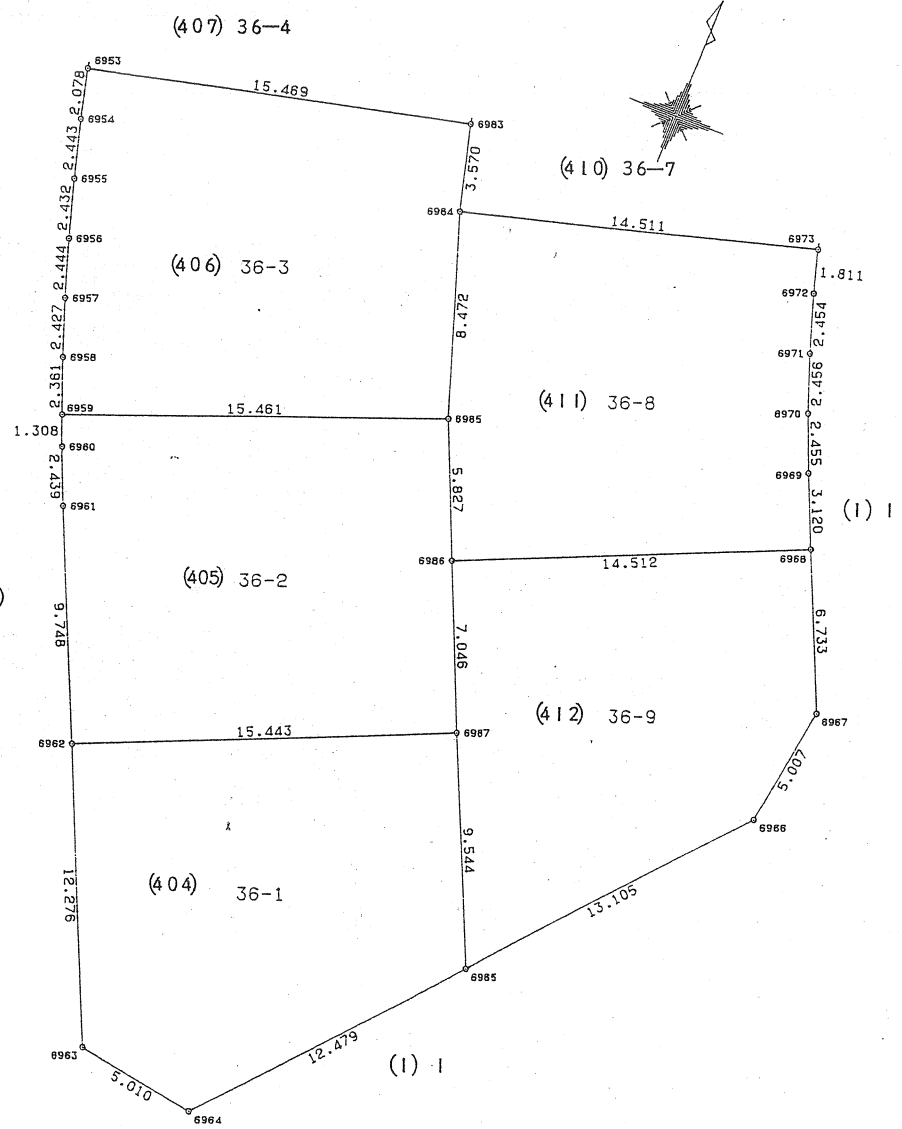

作製者 津市押加部町10番30号 本宅地  
土地家屋調査士 山本 嘉  
平成7年9月28日作製

申請人 東京都港区新橋一丁目六番五号  
日本道路株式会社  
代表取締役 岡上忠夫



縮尺 1/250