


263384

1, 2, 3, 4, 5, 6, 7, 8, 9, 10, 11, 12, 13, 14, 15, 16, 17, 18, 19, 20, 21, 22, 23, 24, 25, 26, 27, 28, 29, 30, 31, 32, 33, 34, 35, 36, 37, 38, 39, 40

座標求積表

地番	NO	標識	X	Y	辺長	測線
(380)	34	6787 ()	-144985.605	37388.129		
	-4	6788 ()	-144987.363	37388.667	1.838	6787-6788
		6789 ()	-144990.259	37389.587	3.039	6788-6789
		6790 ()	-144993.141	37390.615	3.060	6789-6790
		6791 ()	-144996.031	37391.683	3.081	6790-6791
		6792 ()	-144999.261	37392.987	3.483	6791-6792
		6801 ()	-144993.350	37407.294	15.480	6792-6801
		6802 ()	-144986.614	37404.701	7.218	6801-6802
	6803 ()	-144981.246	37402.976	5.638	6802-6803	
	6787 ()	-144985.605	37388.129	15.474	6803-6787	
			倍面積	423.944316		
			面積	211.9721580	m ² 地積	211.97 m ²
(381)	34	6782 ()	-144971.521	37384.746		
	-5	6783 ()	-144973.774	37385.192	2.297	6782-6783
		6784 ()	-144976.774	37385.835	3.068	6783-6784
		6785 ()	-144979.697	37386.514	3.001	6784-6785
		6786 ()	-144982.666	37387.297	3.071	6785-6786
		6787 ()	-144985.605	37388.129	3.054	6786-6787
		6803 ()	-144981.246	37402.976	15.474	6787-6803
		6804 ()	-144972.404	37400.723	9.125	6803-6804
		6805 ()	-144968.722	37399.964	3.759	6804-6805
		6782 ()	-144971.521	37384.746	15.473	6805-6782
			倍面積	424.710183		
			面積	212.3550915	m ² 地積	212.35 m ²
(386)	34	6804 ()	-144972.404	37400.723		
	-10	6803 ()	-144981.246	37402.976	9.125	6804-6803
		6802 ()	-144986.614	37404.701	5.638	6803-6802
		6754 ()	-144981.867	37418.423	14.520	6802-6754
		6755 ()	-144979.154	37417.527	2.857	6754-6755
		6756 ()	-144976.802	37416.818	2.457	6755-6756
		6757 ()	-144974.450	37416.139	2.448	6756-6757
		6758 ()	-144972.073	37415.534	2.453	6757-6758
		6759 ()	-144969.367	37414.894	2.781	6758-6759
		6804 ()	-144972.404	37400.723	14.493	6759-6804
			倍面積	401.875648		
			面積	200.9378240	m ² 地積	200.93 m ²
(387)	34	6802 ()	-144986.614	37404.701		
	-11	6801 ()	-144993.350	37407.294	7.218	6802-6801
		6800 ()	-144999.868	37410.139	7.112	6801-6800
		6749 ()	-144994.056	37423.442	14.517	6800-6749
		6750 ()	-144989.654	37421.525	4.801	6749-6750
		6751 ()	-144987.411	37420.543	2.449	6750-6751
		6752 ()	-144985.131	37419.625	2.458	6751-6752
		6753 ()	-144982.835	37418.766	2.451	6752-6753
		6754 ()	-144981.867	37418.423	1.027	6753-6754
		6802 ()	-144986.614	37404.701	14.520	6754-6802
			倍面積	399.007516		
			面積	199.5037580	m ² 地積	199.50 m ²

1枚目と同様
地番 (34-4, 34-5, 34-10, 34-11)
地積測量図
土地の所在 津市久居緑が丘町二丁目
久居市緑が丘町二丁目

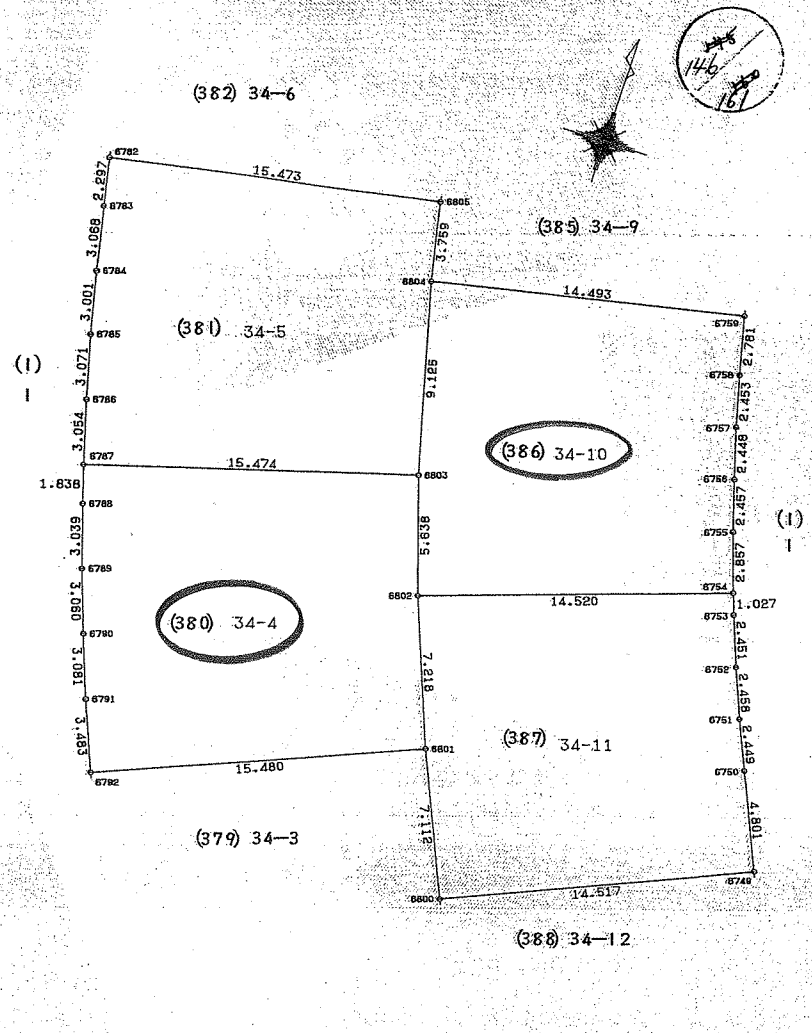

製作者 津市押加部町10番30 大塚地家屋調査士 山本 嘉 平成7年9月28日作製

申請人 東京都港区新橋一丁目六番五号 日本道路株式会社 代表取締役 岡上忠夫 縮尺 1/250

(三重県土地家屋調査士会用紙)

平成30年6月25日 津地方事務局

登記官

大塚誠

