

地番 23-3, 23-4  
23-15, 23-16


土地の所在 久居市緑が丘町一丁目

地積測量図



座標求積表


地番	NO	標識	X	Y	辺長	測線
(4)	23	4706 (	-145308.639	37345.423		
	-3	4705 (	-145321.957	37351.350	14.577	4706- 4705
		4750 (	-145316.690	37363.239	13.003	4705- 4750
		4751 (	-145302.455	37356.911	15.578	4750- 4751
		4706 (	-145308.639	37345.423	13.047	4751- 4706
			倍面積	392.219243		
			面積	196.1096215	m <sup>2</sup> 地積	196.10 m <sup>2</sup>
(5)	23	4707 (	-145294.048	37337.352		
	-4	4706 (	-145308.639	37345.423	16.674	4707- 4706
		4751 (	-145302.455	37356.911	13.047	4706- 4751
		4752 (	-145289.257	37352.632	13.874	4751- 4752
		4707 (	-145294.048	37337.352	16.013	4752- 4707
			倍面積	439.698601		
			面積	219.8493005	m <sup>2</sup> 地積	219.84 m <sup>2</sup>
(16)	23	4738 (	-145298.232	37370.611		
	-15	4737 (	-145293.895	37369.346	4.518	4738- 4737
		4736 (	-145289.762	37368.242	4.278	4737- 4736
		4735 (	-145285.684	37367.233	4.201	4736- 4735
		4752 (	-145289.257	37352.632	15.032	4735- 4752
		4751 (	-145302.455	37356.911	13.874	4752- 4751
		4738 (	-145298.232	37370.611	14.336	4751- 4738
				倍面積	392.611010	
			面積	196.3055050	m <sup>2</sup> 地積	196.30 m <sup>2</sup>
(17)	23	4742 (	-145311.292	37374.961		
	-16	4741 (	-145310.194	37374.562	1.168	4742- 4741
		4740 (	-145306.142	37373.149	4.291	4741- 4740
		4739 (	-145302.089	37371.808	4.269	4740- 4739
		4738 (	-145298.232	37370.611	4.038	4739- 4738
		4751 (	-145302.455	37356.911	14.336	4738- 4751
		4750 (	-145316.690	37363.239	15.578	4751- 4750
		4742 (	-145311.292	37374.961	12.905	4750- 4742
			倍面積	396.664974		
			面積	198.3324870	m <sup>2</sup> 地積	198.33 m <sup>2</sup>

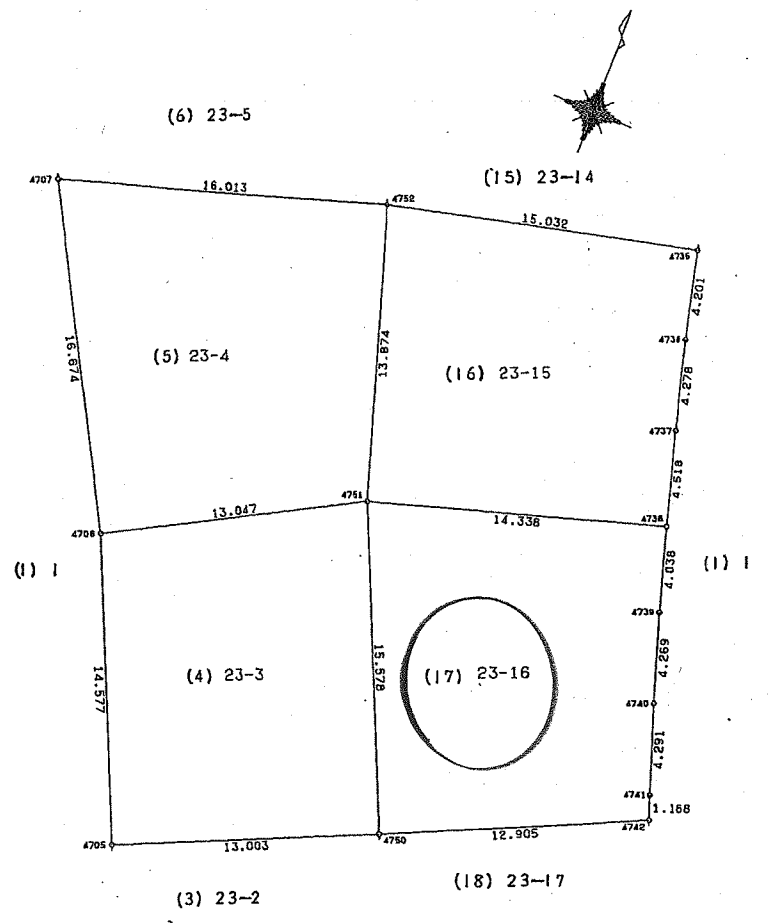

作製者 津市押加部町10番30号 山本 嘉 嘉成7年12月1日作製)

申請人 東京都港区新橋一丁目六番五号 日本道路株式会社 代表取締役 岡上忠夫

縮尺 1/250

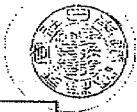


地番 23-1,23-2  
23-17,23-18

土地の所在 久居市緑が丘町一丁目

地積測量図

座標求積表

地番	NO	標識	X	Y	辺長	測線
(2)	23	4704 (	-145338.131	37357.631		
	-1	4703 (	-145347.849	37362.830	12.820	4704- 4703
		2771 (	-145349.580	37367.532	5.011	4703- 2771
		2772 (	-145345.704	37376.143	9.443	2771- 2772
		4749 (	-145330.837	37369.532	16.271	2772- 4749
		4704 (	-145338.131	37357.631	13.025	4749- 4704
			倍面積	412.214983		
			面積	206.1074915	m <sup>2</sup> 地積	206.10 m <sup>2</sup>
(3)	23	4705 (	-145321.957	37351.350		
	-2	4704 (	-145336.131	37357.631	15.503	4705- 4704
		4749 (	-145330.837	37369.532	13.025	4704- 4749
		4750 (	-145316.890	37363.239	15.484	4749- 4750
		4705 (	-145321.957	37351.350	13.003	4750- 4705
				倍面積	403.275302	
			面積	201.6376510	m <sup>2</sup> 地積	201.63 m <sup>2</sup>
(18)	23	4746 (	-145325.654	37380.817		
	-17	4745 (	-145323.230	37379.751	2.648	4746- 4745
		4744 (	-145318.737	37377.855	4.877	4745- 4744
		4743 (	-145315.332	37376.494	3.667	4744- 4743
		4742 (	-145311.292	37374.961	4.321	4743- 4742
		4750 (	-145316.690	37363.239	12.905	4742- 4750
		4749 (	-145330.837	37369.532	15.484	4750- 4749
		4746 (	-145325.654	37380.817	12.418	4749- 4746
				倍面積	389.721055	
			面積	194.8605325	m <sup>2</sup> 地積	194.86 m <sup>2</sup>
(19)	23	2772 (	-145345.704	37376.143		
	-18	4653 (	-145342.020	37384.304	8.954	2772- 4653
		4746 (	-145337.390	37386.104	4.988	4653- 4746
		4747 (	-145328.023	37380.984	12.467	4746- 4747
		4746 (	-145325.654	37380.817	0.405	4747- 4746
		4749 (	-145330.837	37369.532	12.418	4746- 4749
		2772 (	-145345.704	37376.143	16.271	4749- 2772
				倍面積	394.060561	
			面積	197.0302805	m <sup>2</sup> 地積	197.03 m <sup>2</sup>

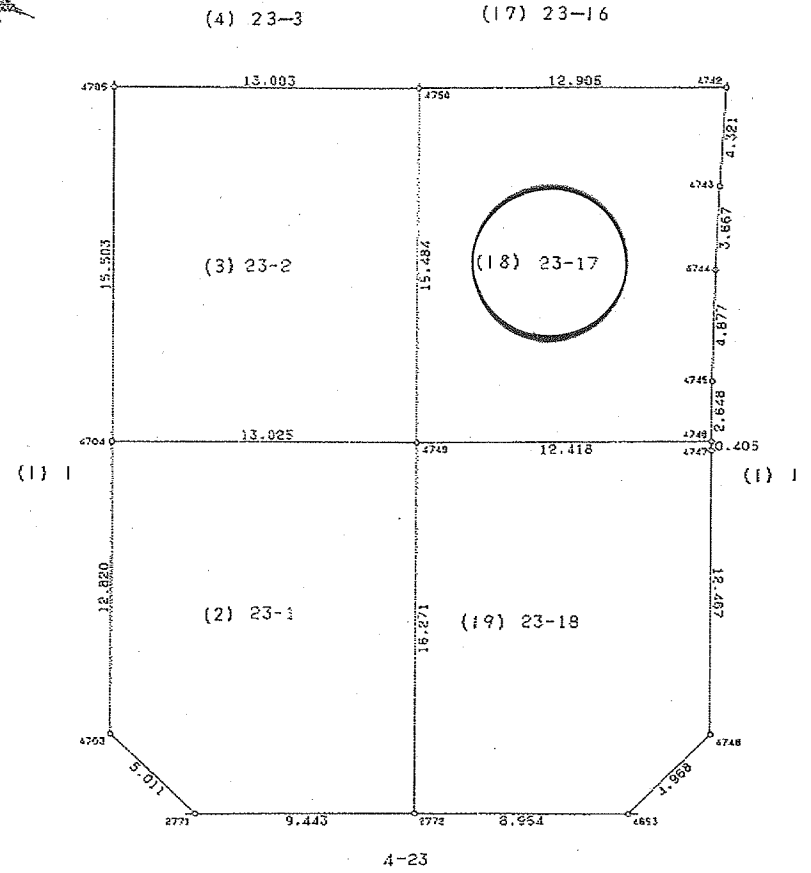

東京都港区新橋一丁目六番五号  
日本道路株式会社

製作者 津市押加部町10番30号 山本 嘉  
土地家屋調査士 平成7年12月1日作製

申請人 代表取締役 岡上忠夫

縮尺 1/250

(二番地土地家屋調査士会印紙)